




Our Lady Queen of the World
Proposed Ground Floor Plan with new elevator

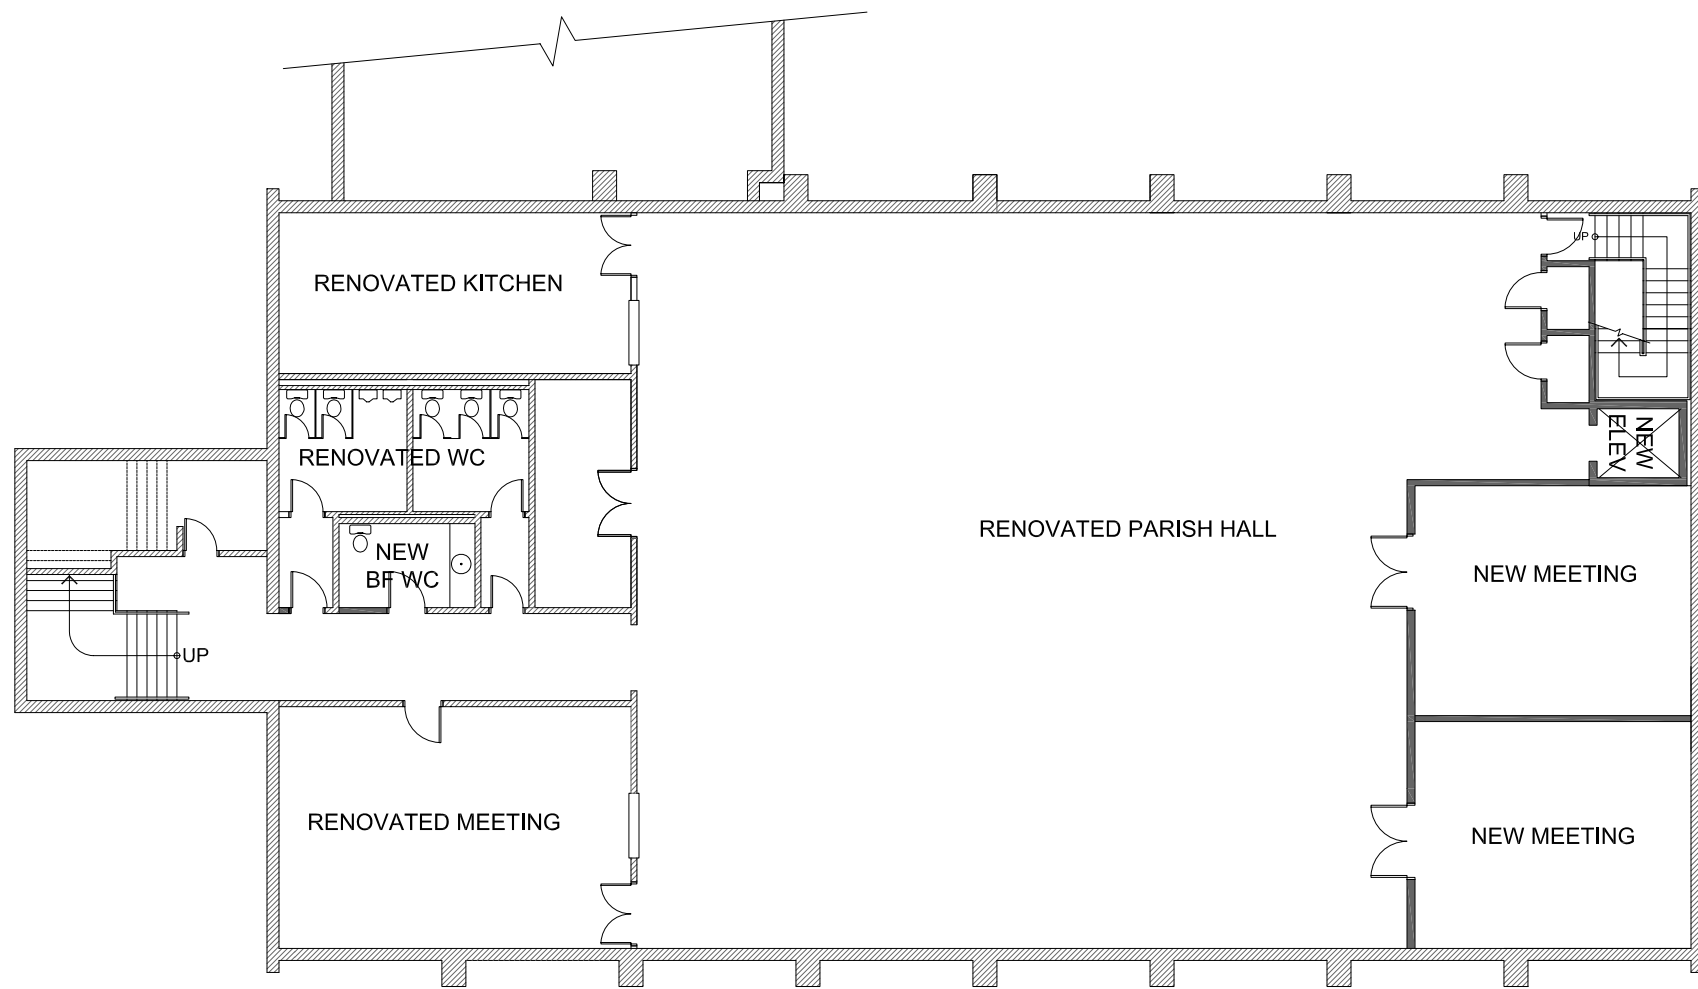



Our Lady Queen of the World
 Proposed Basement Floor Plan with new elevator

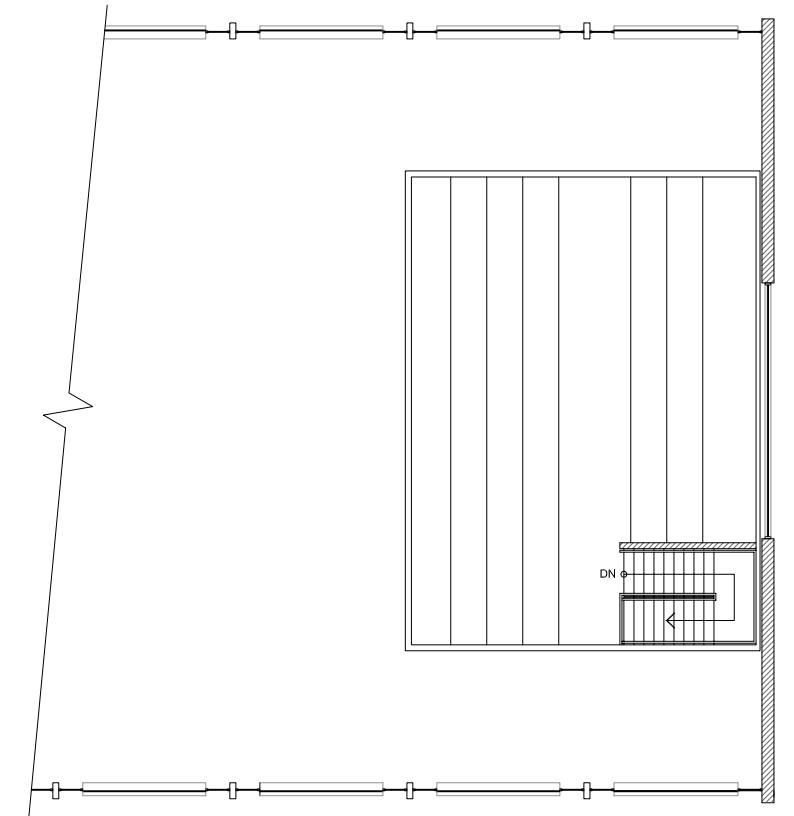

Proposed Choir Loft Plan with new elevator

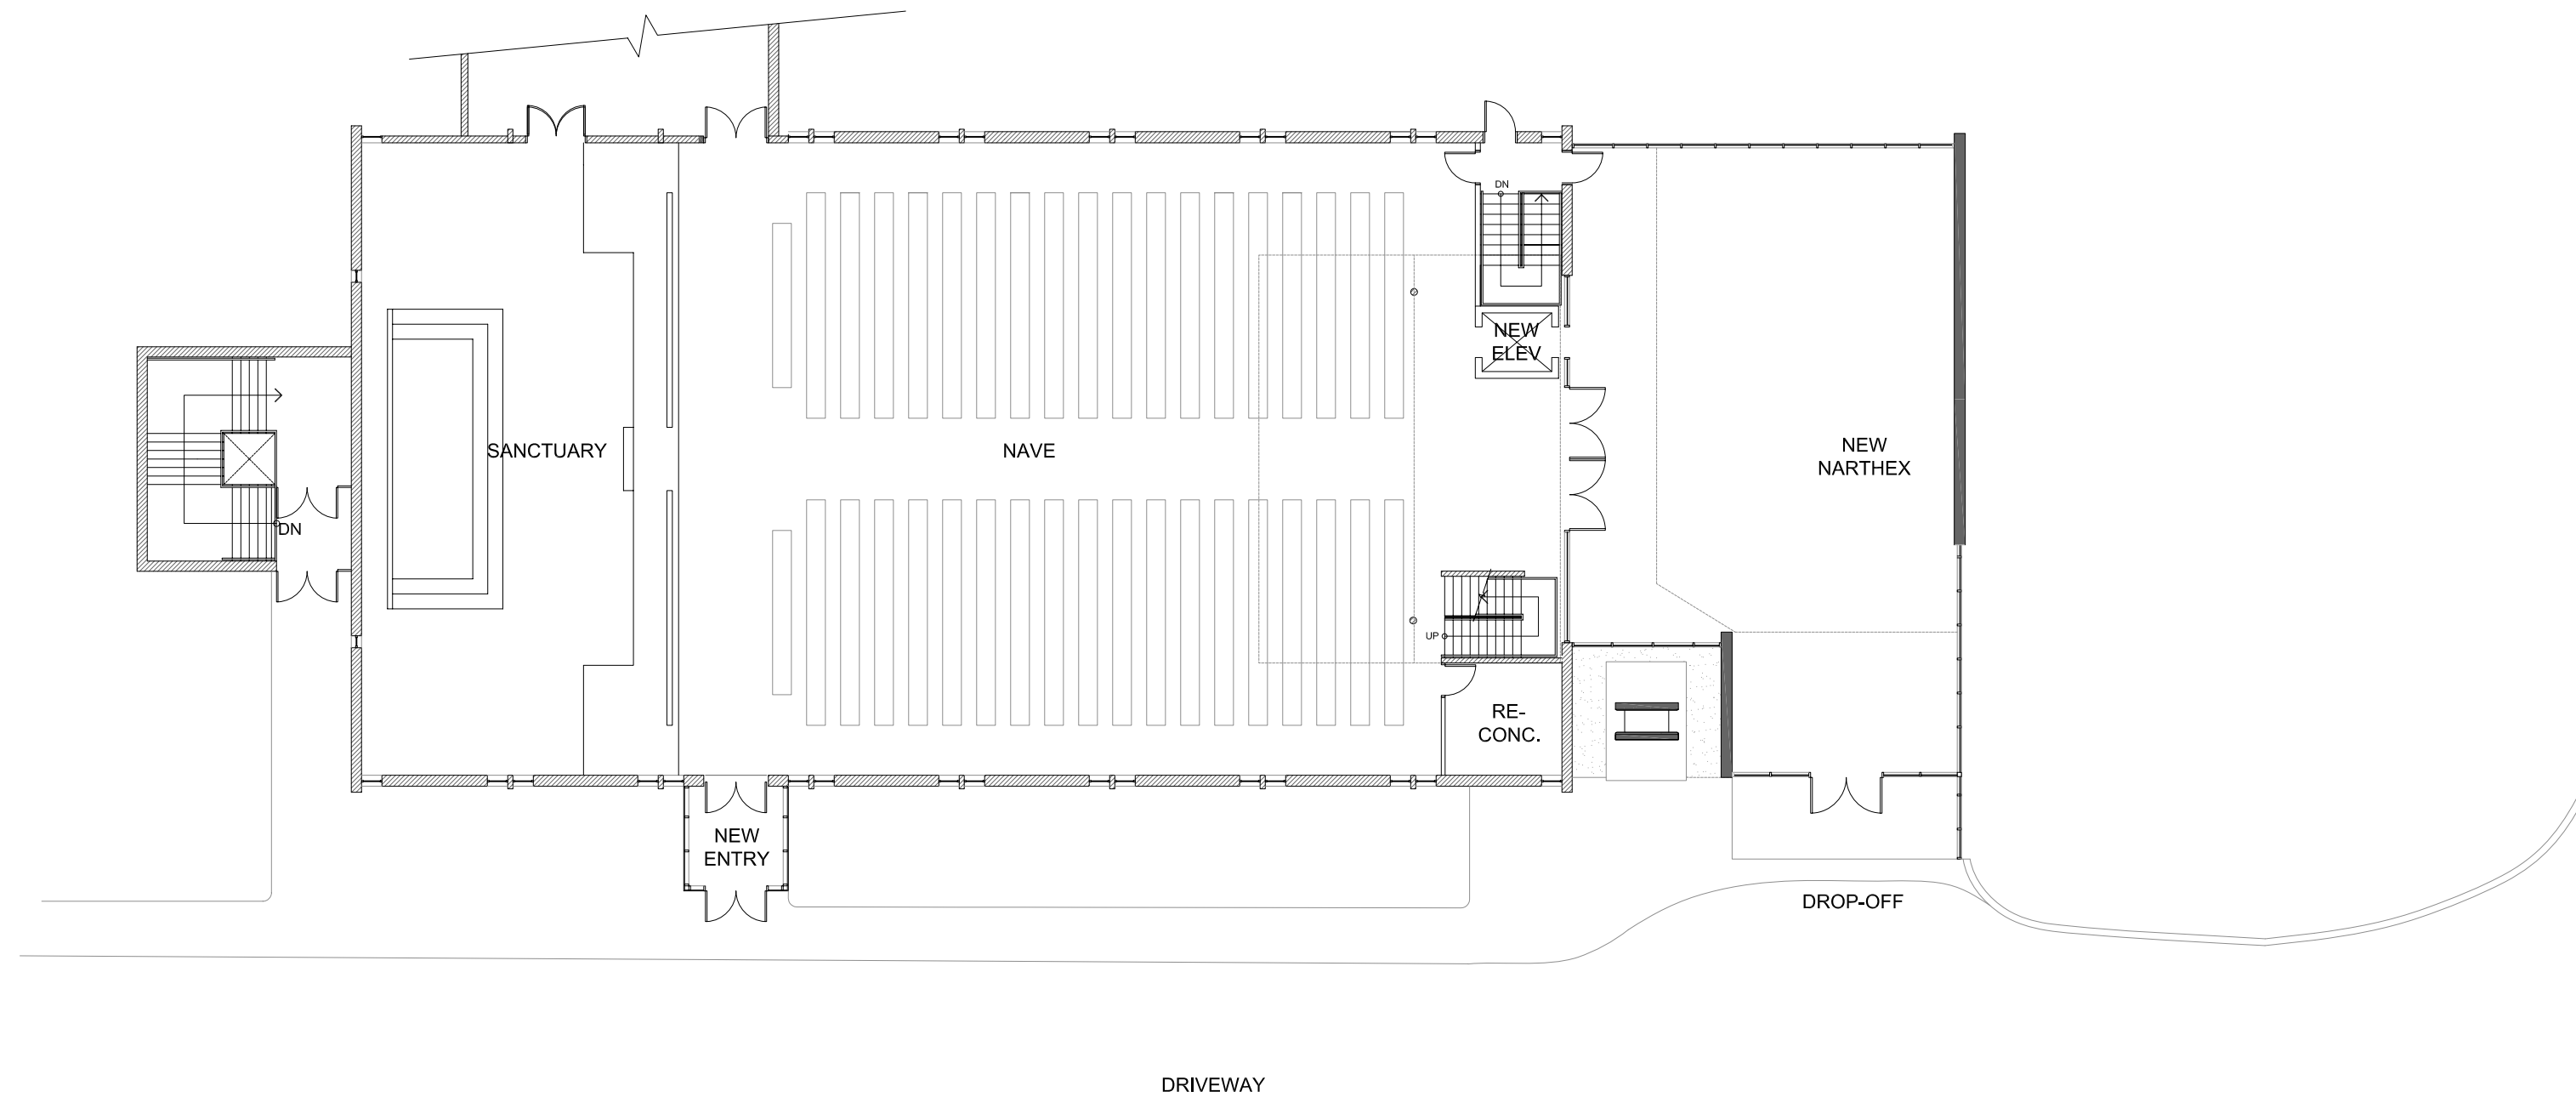

Our Lady Queen of the World
Proposed Ground Floor Plan with Narthex Addition

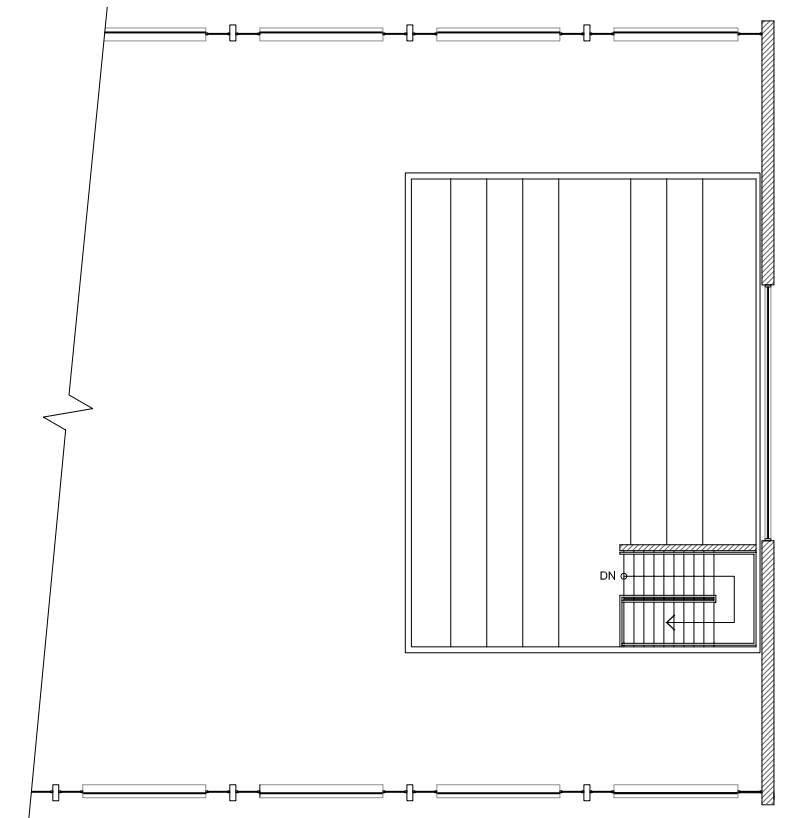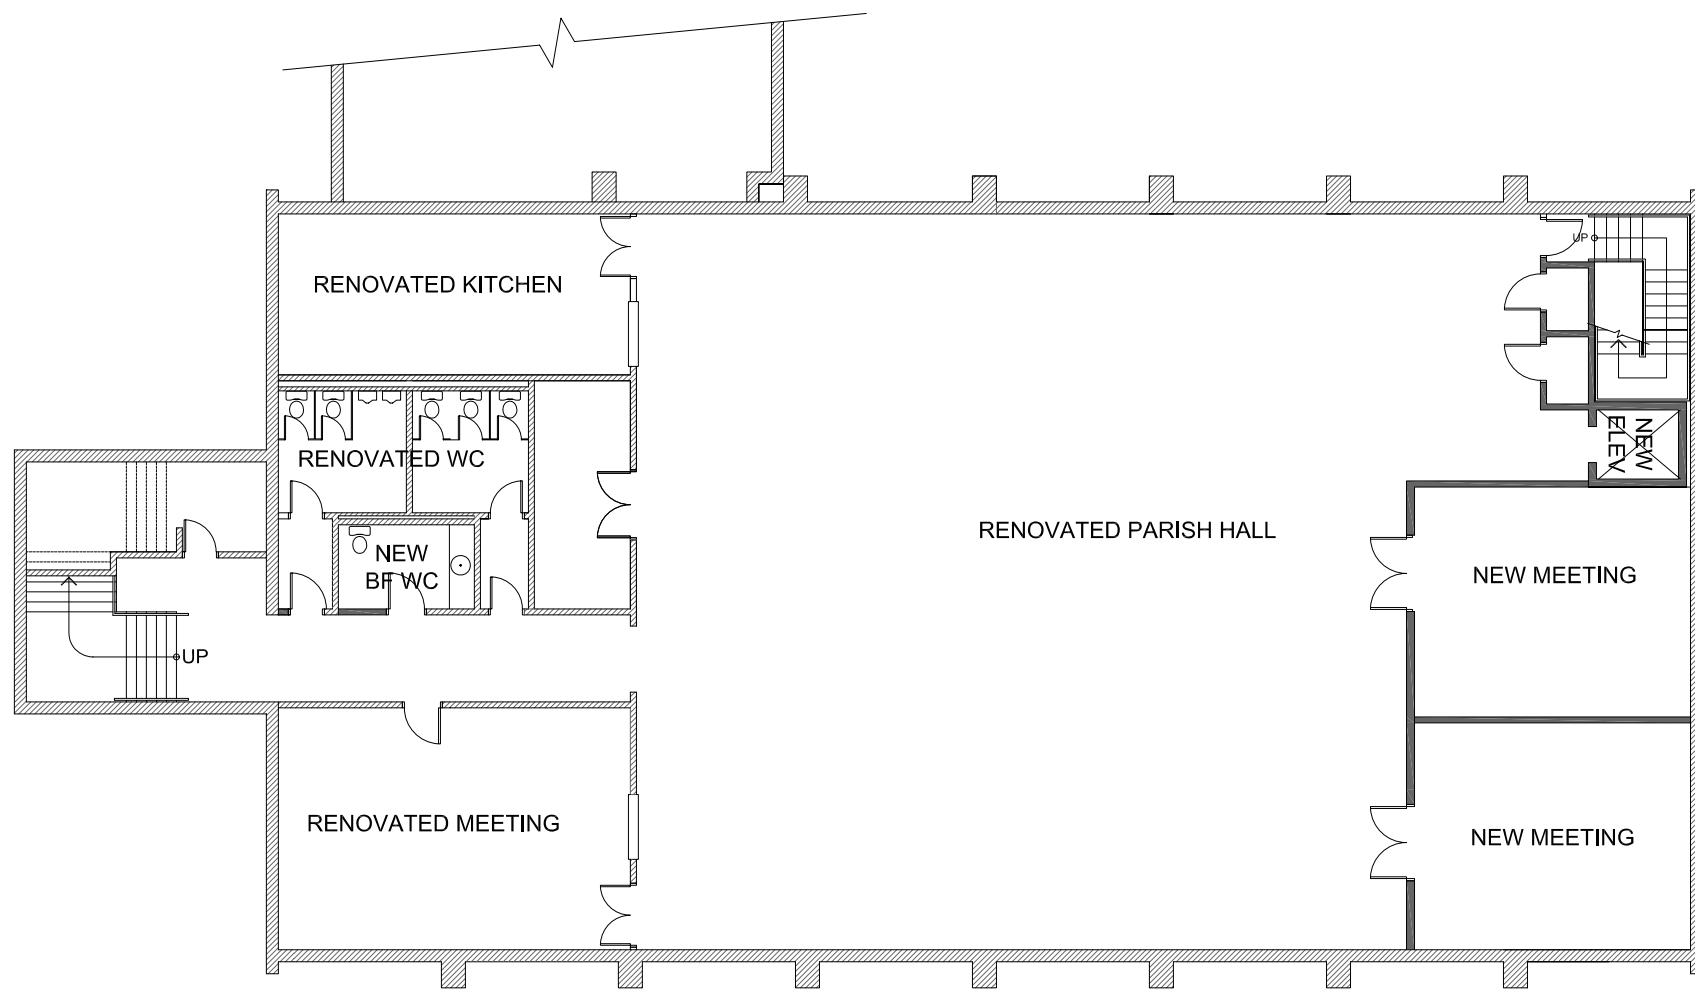

Proposed Choir Loft Plan

Our Lady Queen of the World
 Proposed Basement Floor Plan with Narthex Addition